

# VERDIEPING 3




schaal 1/100

# residentie de nachtegal

2002.037 NOVA-ZEMBLA ARCHITECTEN [www.nova-zembla.be](http://www.nova-zembla.be) 011 73 31 70

*leef op hoogte*

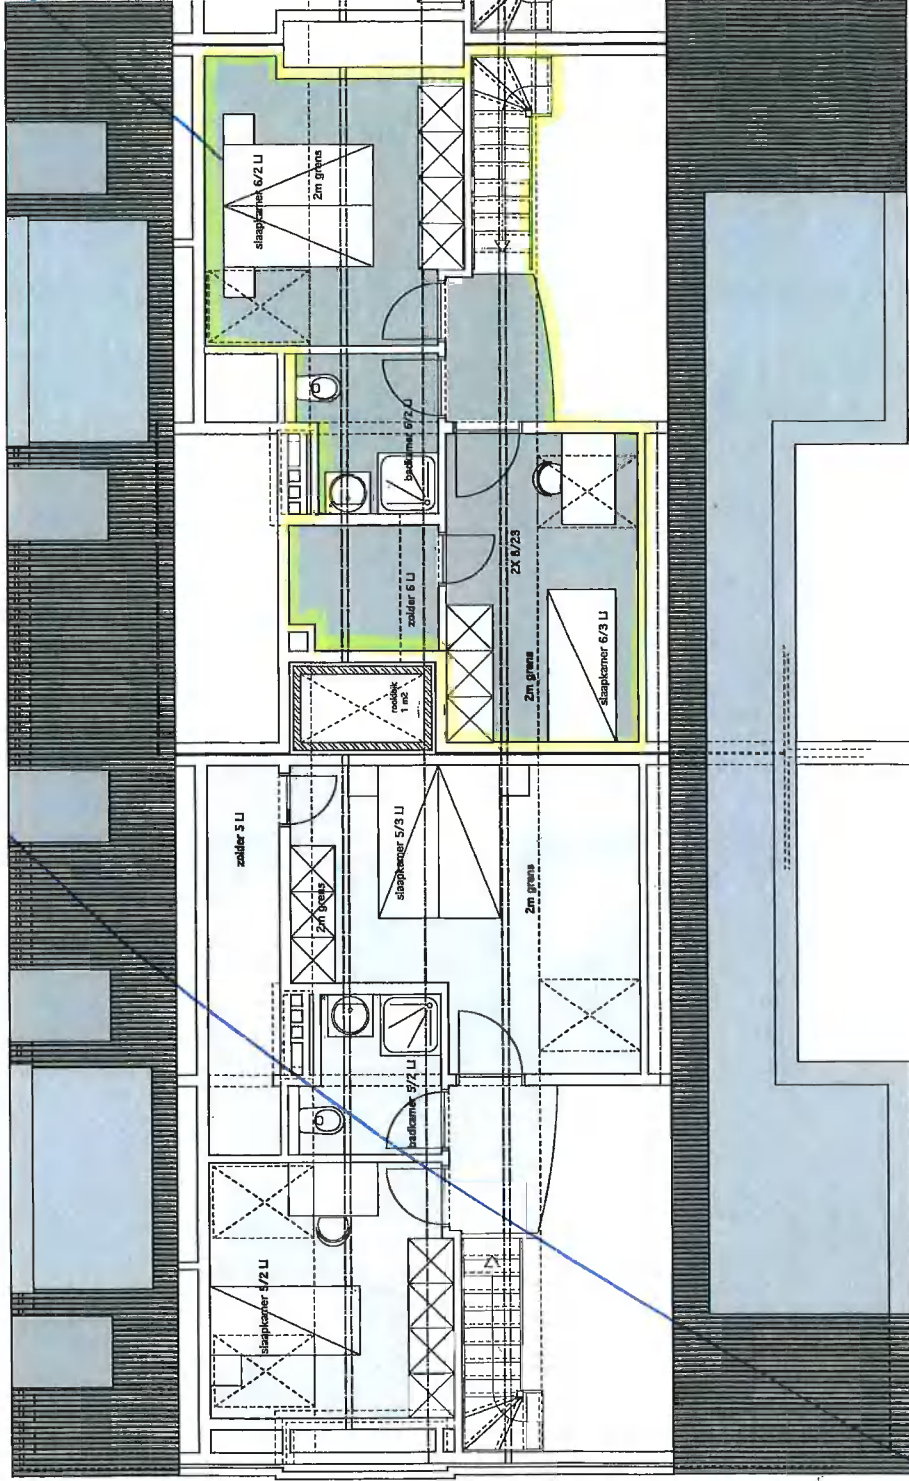

17

APP 6 links duplex

APP 5 links duplex